


WE 02

SOUTERRAIN BASEMENT


Flur corridor 7,77 m²
 Bad bathroom 6,62 m²
 Weinkeller wine cellar 18,41 m²

Tannenbergtal 28

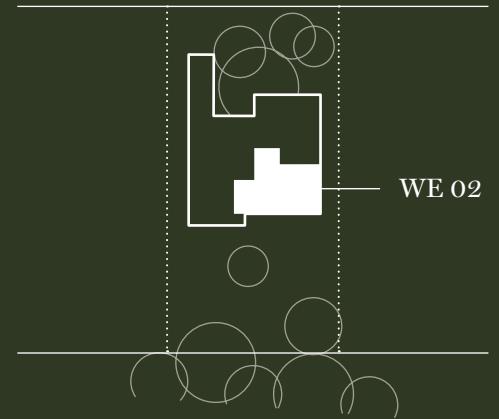

Planungsstand XXX 2021. Die in den Grundrissen eingezzeichneten Einrichtungsgegenstände, sofern in der Baubeschreibung oder im Vertrag nicht ausdrücklich erwähnt, gehören nicht zum vertraglichen Kaufumfang. Es handelt sich hierbei lediglich um Gestaltungs- bzw. Einrichtungsvorschläge. Flächen- und Maßangaben sind circa-Angaben vorbehaltlich Änderungen gemäß Baugenehmigung und Ausführungsplanung. Maßgeblich sind die Vereinbarungen in den notariellen Kaufverträgen.

Planning status June 2019. The furnishings marked on the floor plan are not part of the contractual scope of purchase unless specifically mentioned in the building specifications or in the contract. This is just a design suggestion or a furnishing suggestion. Approximate surface area and dimensions are subject to change in accordance with the building permit and detailed designs. The agreements in the notarial purchase agreement are authoritative.

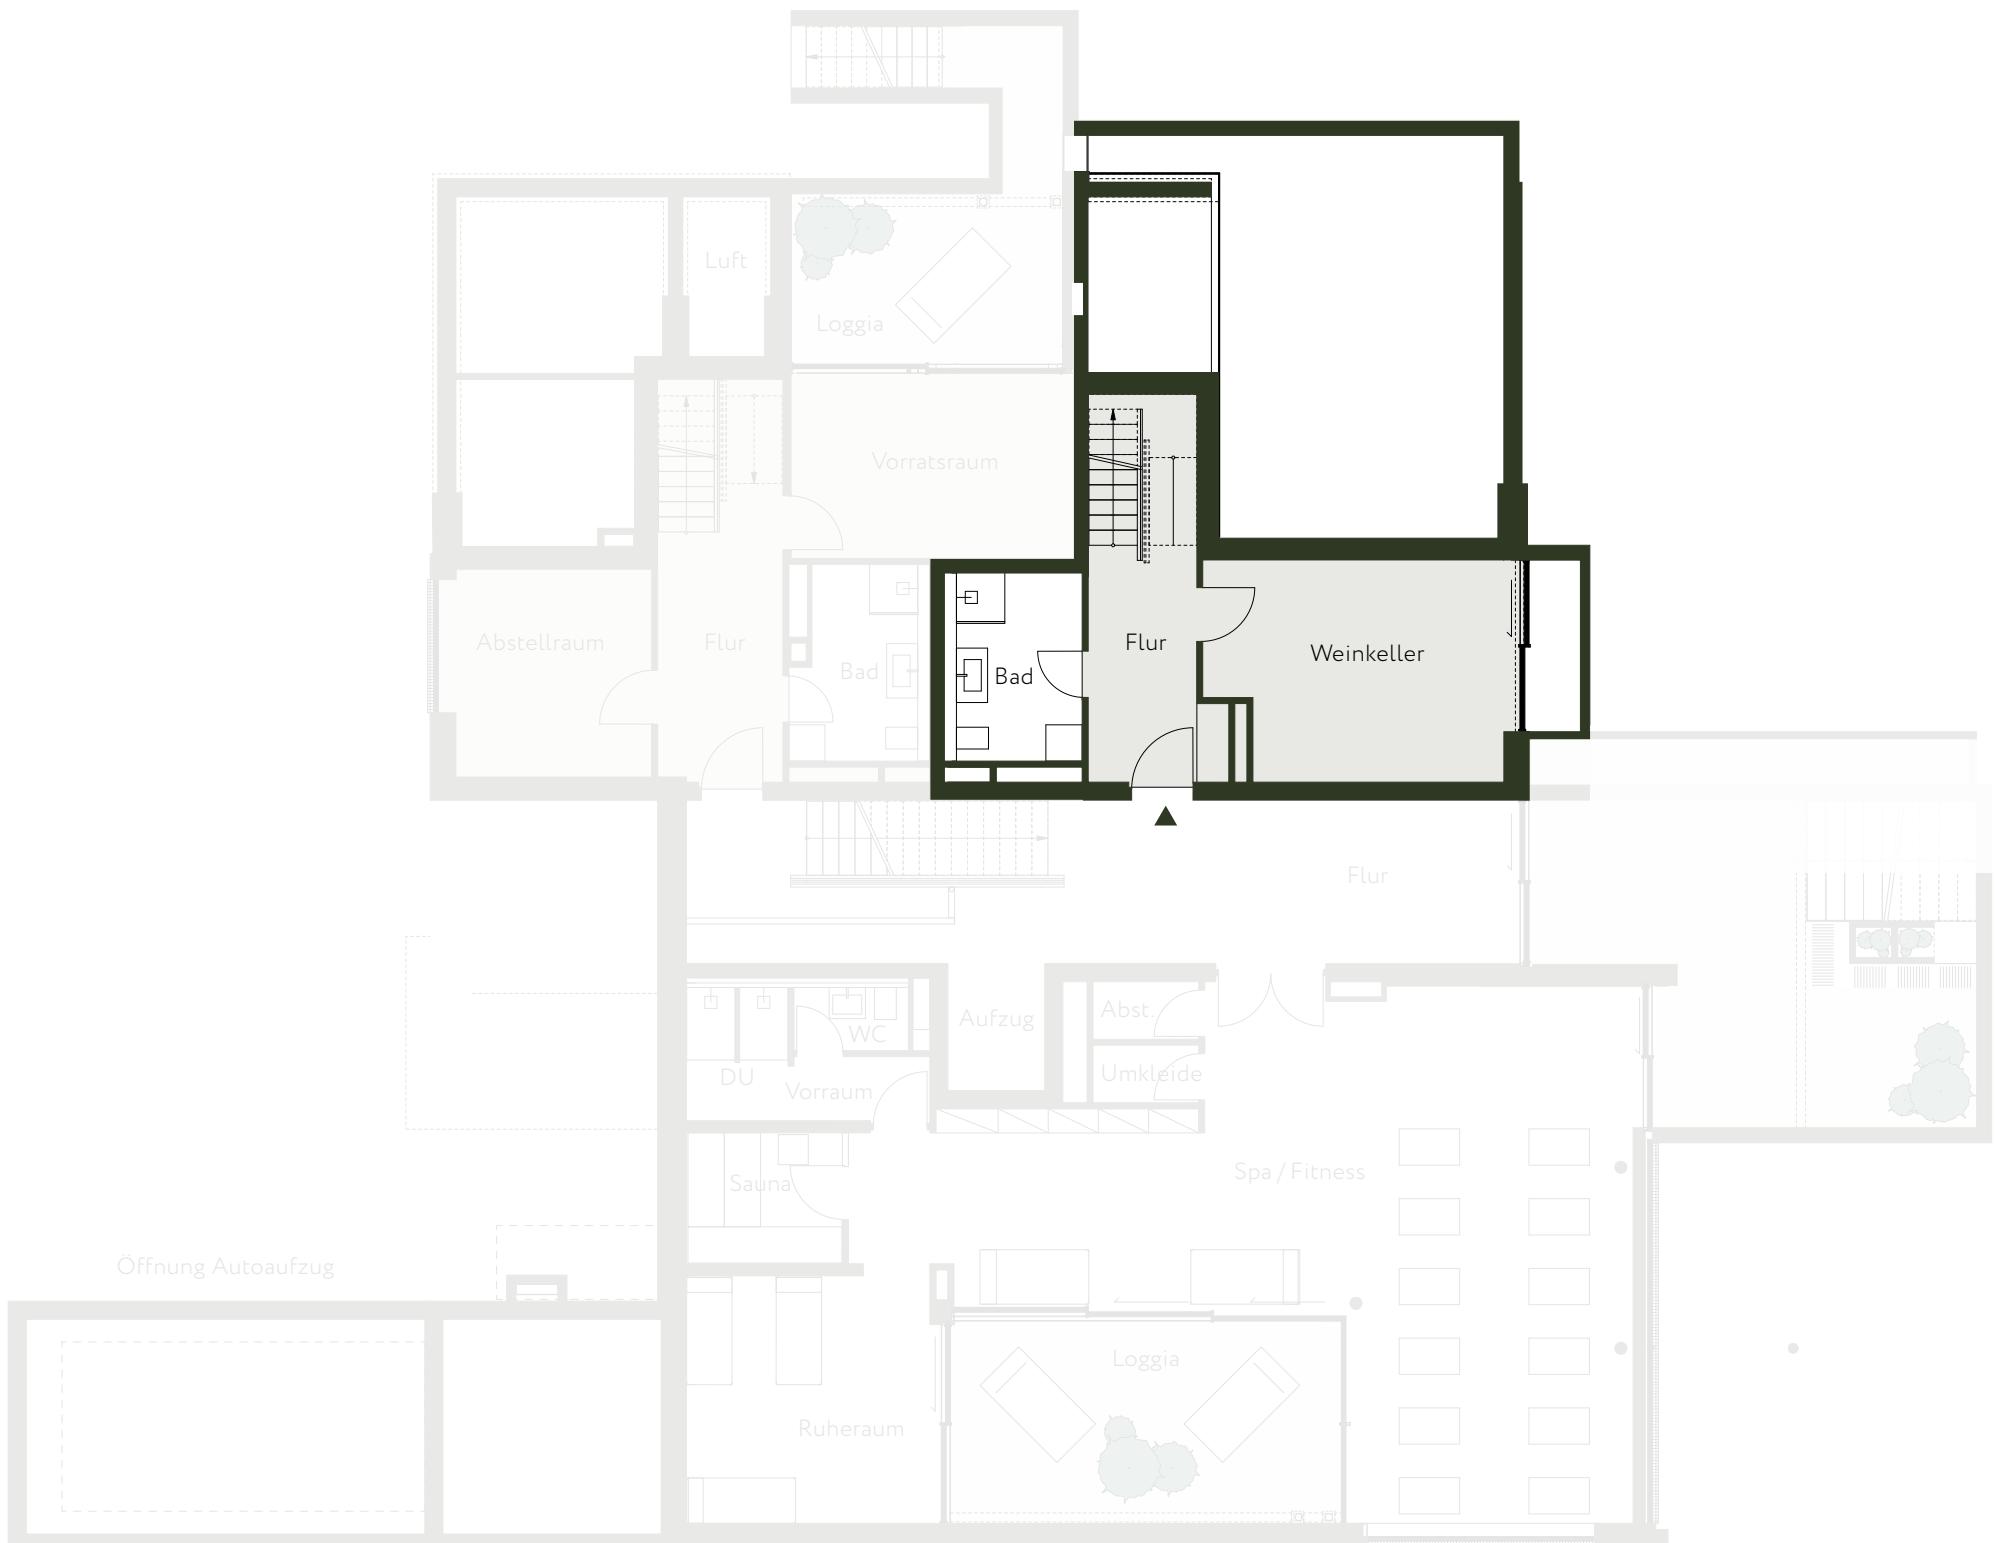

0 1 2 3 4 m

Maßstab 1:125

scale 1:125